

**Ս. ՂԵՒՈՆՆԵԱՆՆՅ ՎԱՅՑ. ԵԿԵՂԵՑԻ**  
**ST. LEON ARMENIAN CHURCH**

*12-61 Saddle River Road*

*Fair Lawn, NJ 07410*

*Tel. (201) 791-2862, Fax (201) 791-1329*

*E-mail: ghevont@sain.org*

*Հ. Վահան Վրդ. Յովհաննէսեան, Հոգեւոր Հովիւ*  
*V. Rev. Vahan Hovhanessian, Pastor*

November 6, 1995


The Most Reverend Archbishop  
Khajag Barsamian, Primate  
Diocese of the Armenian Church of America  
New York

Your Eminence,

We wish to inform you that St. Leon's Armenian Church in Fair Lawn, New Jersey, has reactivated its expansion program approved by the Parish Assembly in 1988. At that time, the plans for this expansion were submitted to the Diocesan Council and approved. The expansion program, however, was stopped because of the tragic earthquake and other problems in Armenia.


In 1993, St. Leon Parish Assembly agreed to reinstate the expansion program, with the same conditions as outlined in the Assembly of 1988. The expansion will consist of adding a new Narthex, widening the sanctuary with the addition of a dome and expanding the office area at the rear of the Church. Attached please find a copy of the expansion plans.

Asking for your prayers and blessings, we remain,

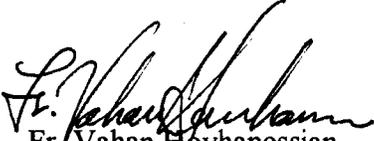  
Fr. Vahan Hovhanessian  
Pastor

your humble servants,

  
S. Rex Kachigian  
Parish Council Chairman

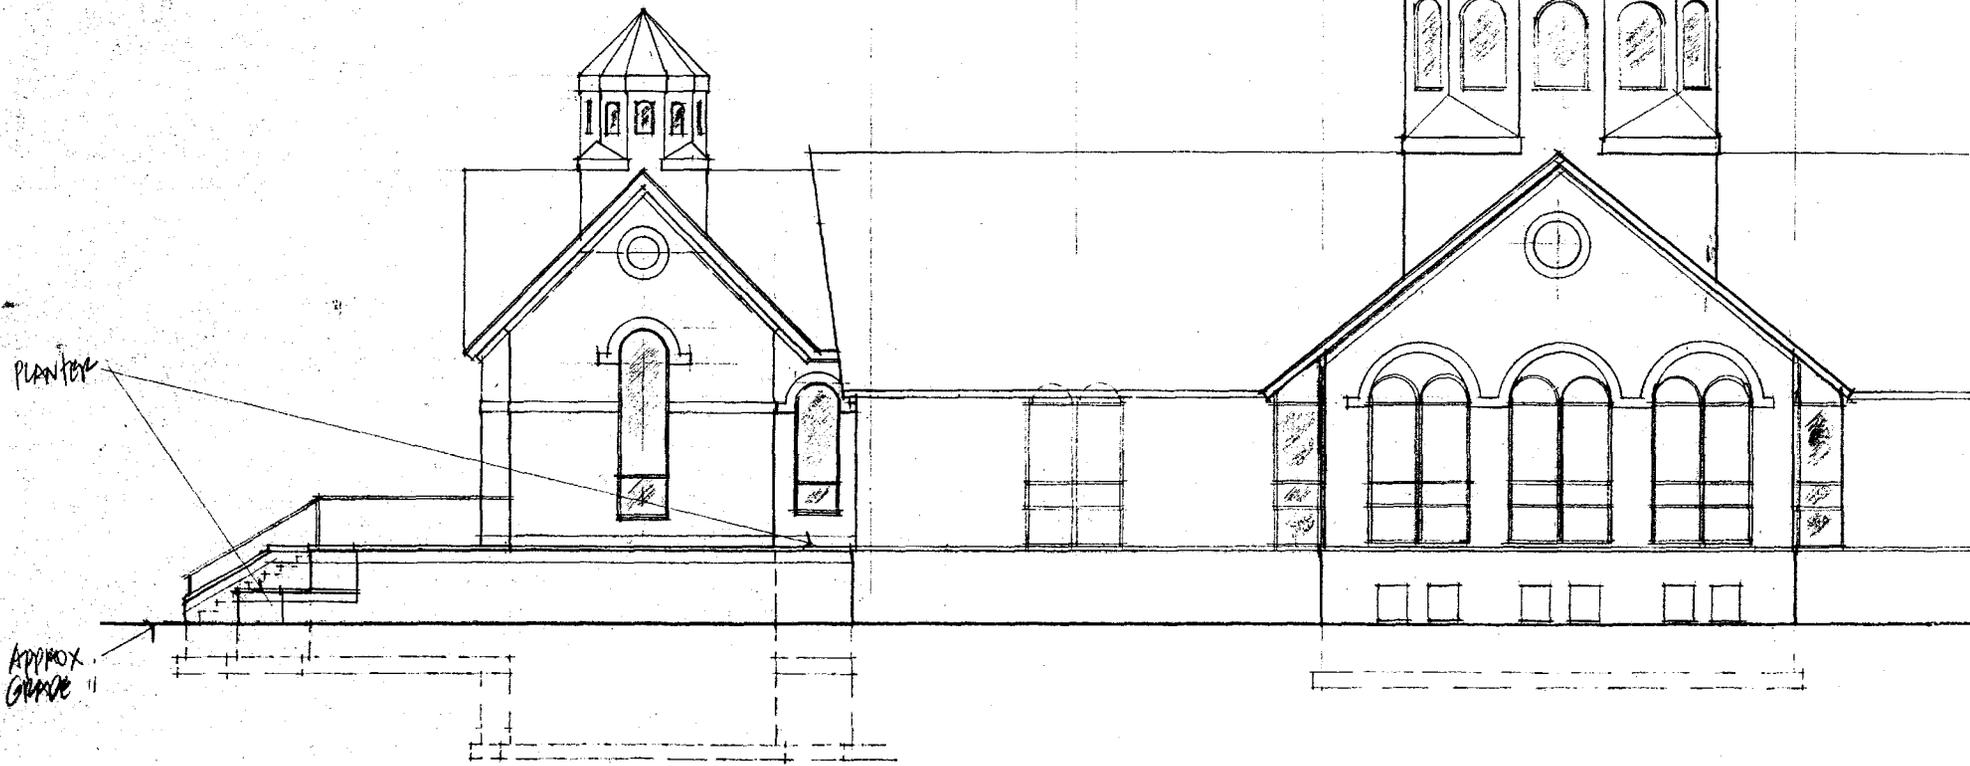

RIGHT SIDE ELEV. SCALE: 1/8" = 1'-0"

0.52 GAUGE ALUM. / POLYIM APPLIED COLOR METAL ROOF - SPANNING SEAM TIP. ALL DOME ROOFS & GABLE ROOF ROOFS

SYNTHETIC PLASTER DOME CROSS A ~~FACE~~ FINISH

HEAVY GAGE METAL STEPPED FLASHING TIP.

500# PIPELAPERS W/SP SHINGLES ON MAIN ROOF ROOFS TO MATCH EXIST.

HEAVY GAGE METAL VERTICAL FLASHING

ALUM. CLAD PANELS EXTERIOR

ALUM. CLAD PANEL ROOFS/TIM

BRICK TO MATCH EXIST.

BRICK SOLDIER COURSE(S) / ARCHES

NEW STAINED GLASS WINDOW UNIT SET IN APPROXEN WINDOW UNITS TO MATCH EXISTING (DOME WINDOW ALSO)

RELOCATED EXISTING WINDOW UNIT

42" H. GURIND (PALS) (SEE DETAIL)

PLANTERS CORNER SPINES

CONC. STEPS BEYOND

34" H. HANDRAILS

APPROX. GRADE



ENTRANCE RECESSED W/ RELOC STAINED GLASS PANEL RELOC


BRICK RECESSES FOR SIGNAGE / CROSS

SOLDIER COURSE(S)

CONC. SILL TO MATCH EXIST.

PLANTERS

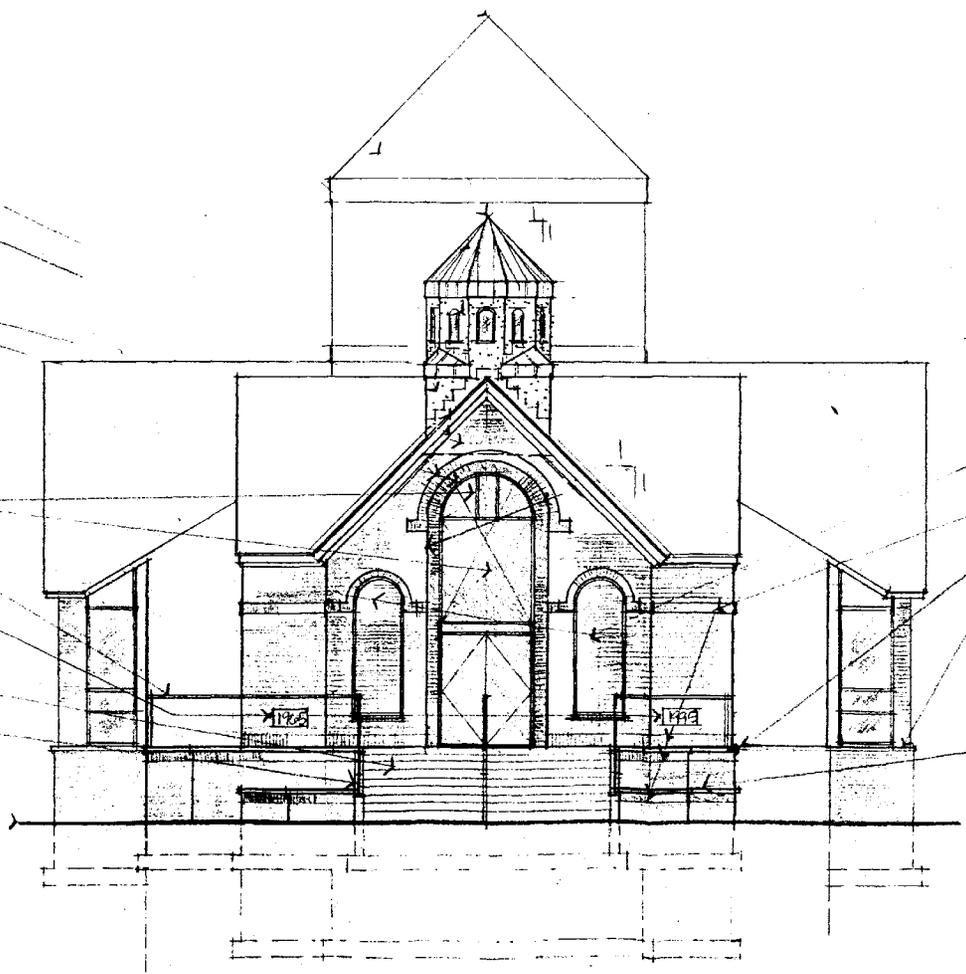
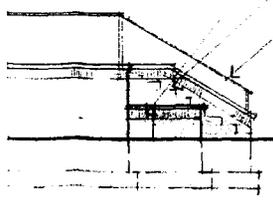


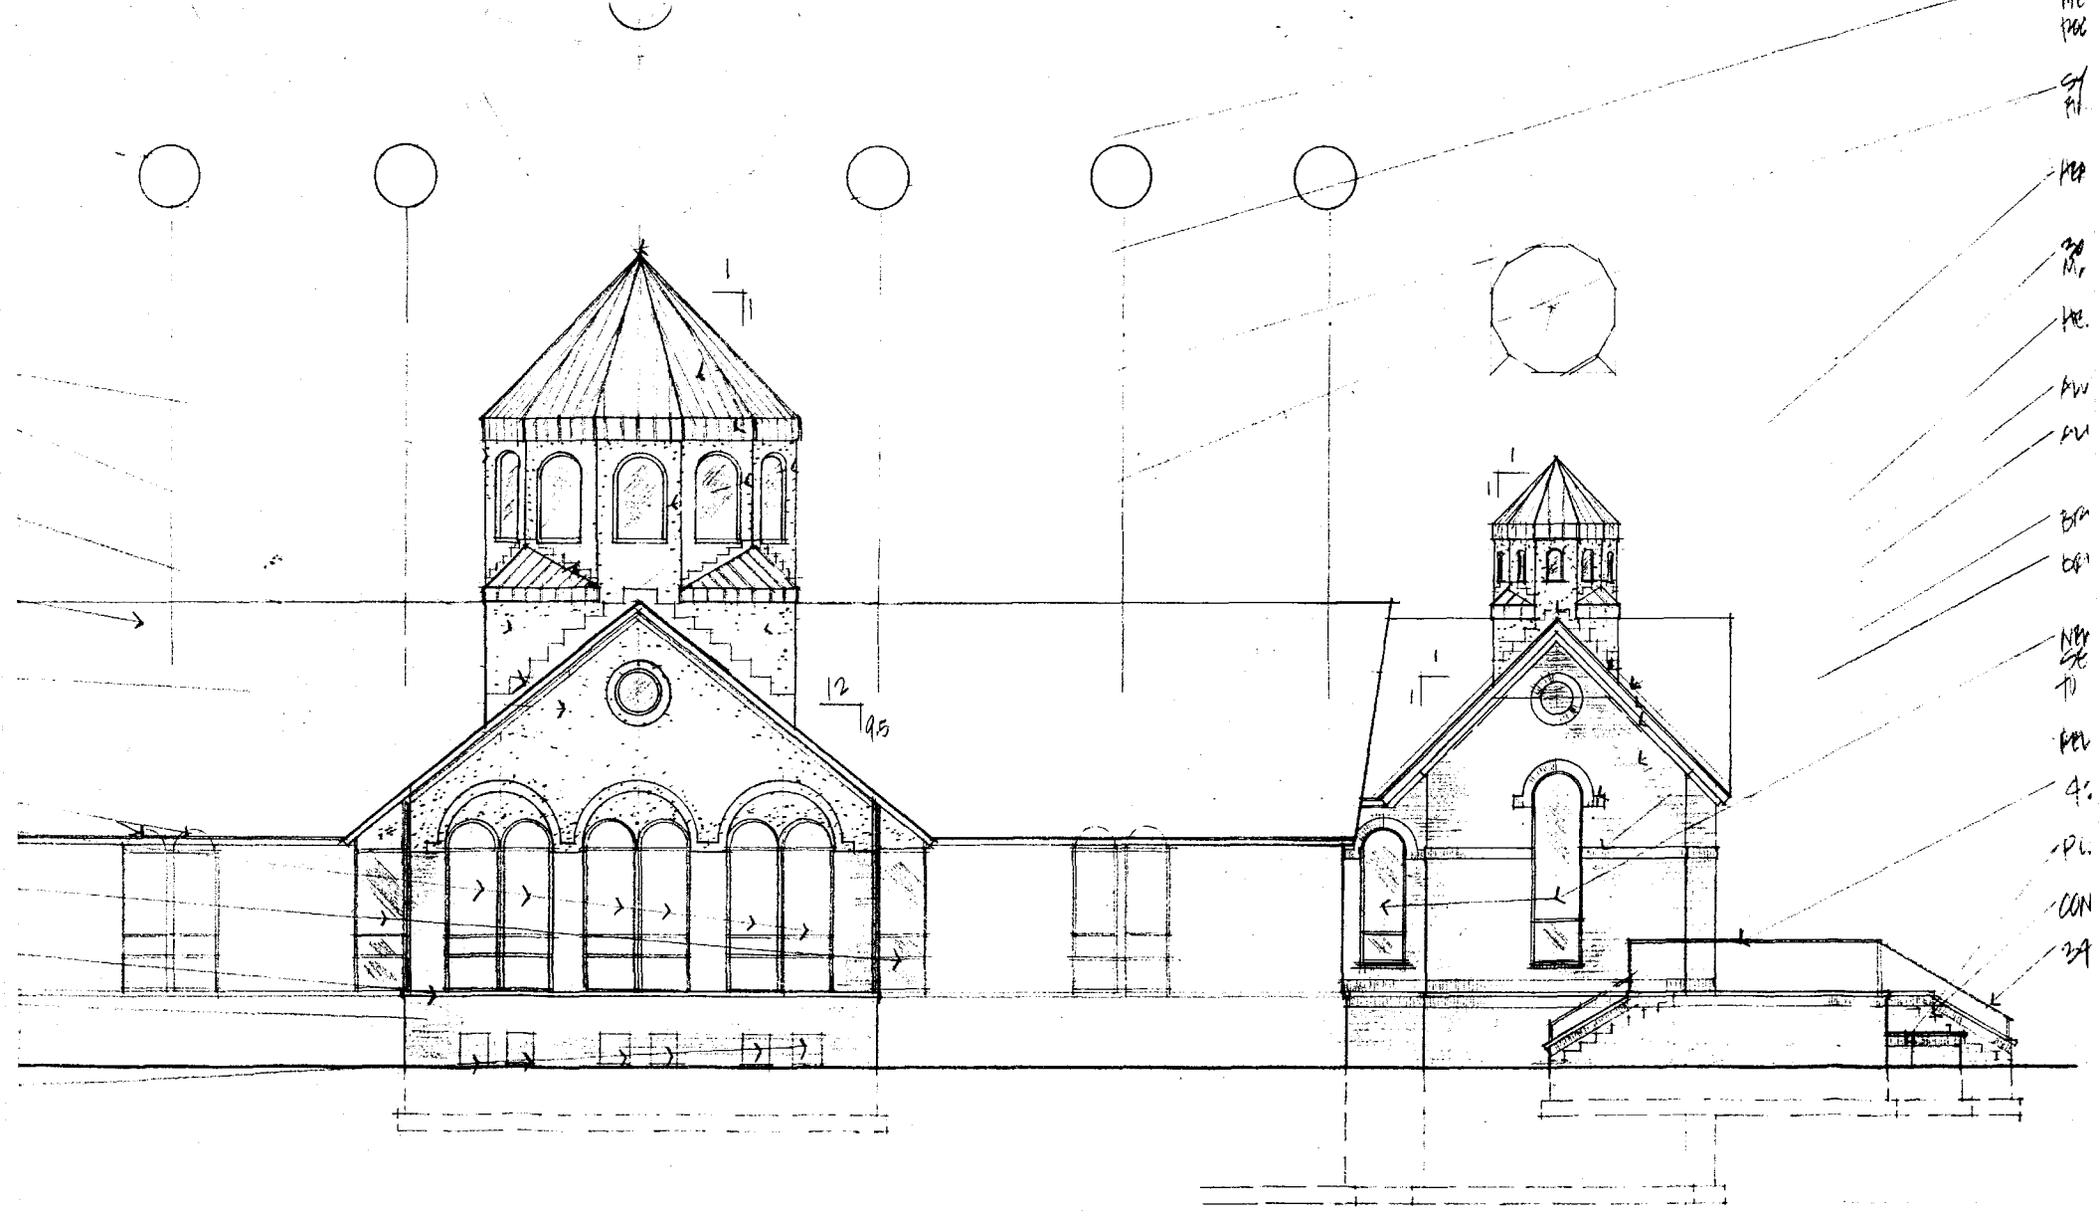

- 100
- 97
- 102
- 101
- 100
- 101
1/28/10

1/28/10  
2/1/10  
1/28/10

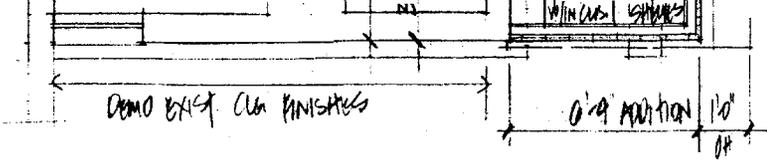 

NEW CLG. HT @ 10'-4" AFF

FOUNDATION PLAN


SCALE: 1/4" = 1'-0"

FIRST FLOOR PLAN

SCALE: 1/4" = 1'-0"

REFL. CLG. PLAN

SCALE: 1/8" = 1'-0"

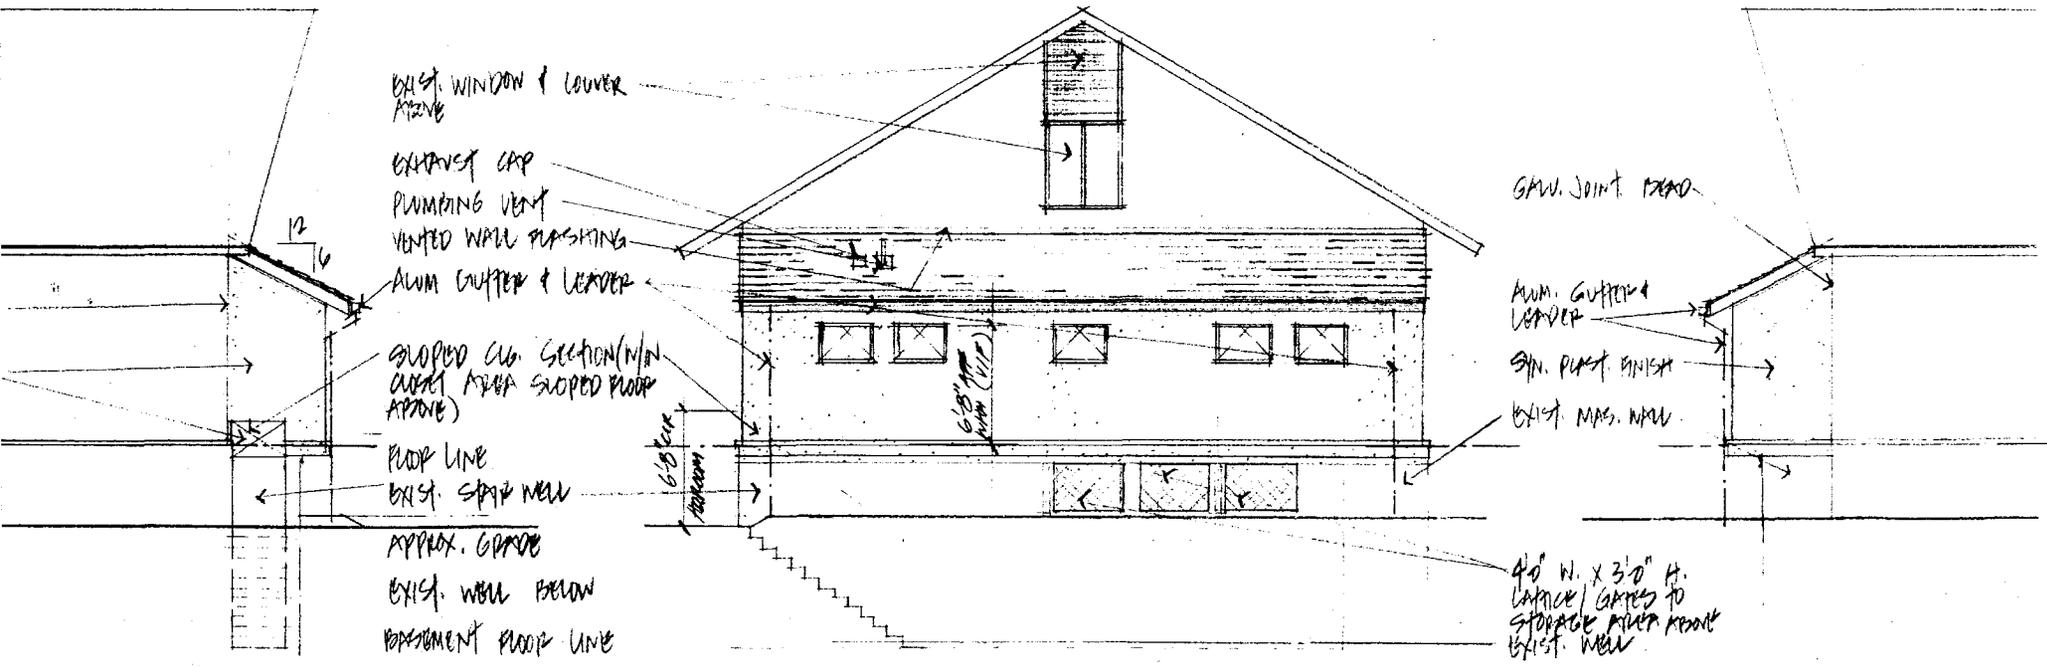

SOUTH ELEV.

SCALE: 1/8" = 1'-0"

EAST ELEV.

SCALE: 1/8" = 1'-0"

NORTH ELEV.

SCALE: 1/8" = 1'-0"