


• PROPOSED • NEW • ALTARS •
 • AND • BAPTISTRY •
 • ARMENIAN • CHURCH •
 • MIAMI • FLORIDA •
 • MAY 1951 •

• PLAN •
 SCALE 1/2" = 1'-0"

INSTRUCTIONS BY
 REV. SHNORHK VARTABED KALOUSTIAN
 LEVON A. KHACHADOURIAN, A.R.I.B.A.
 CHARTERED ARCHITECT
 SHEET No 1A COM No 104

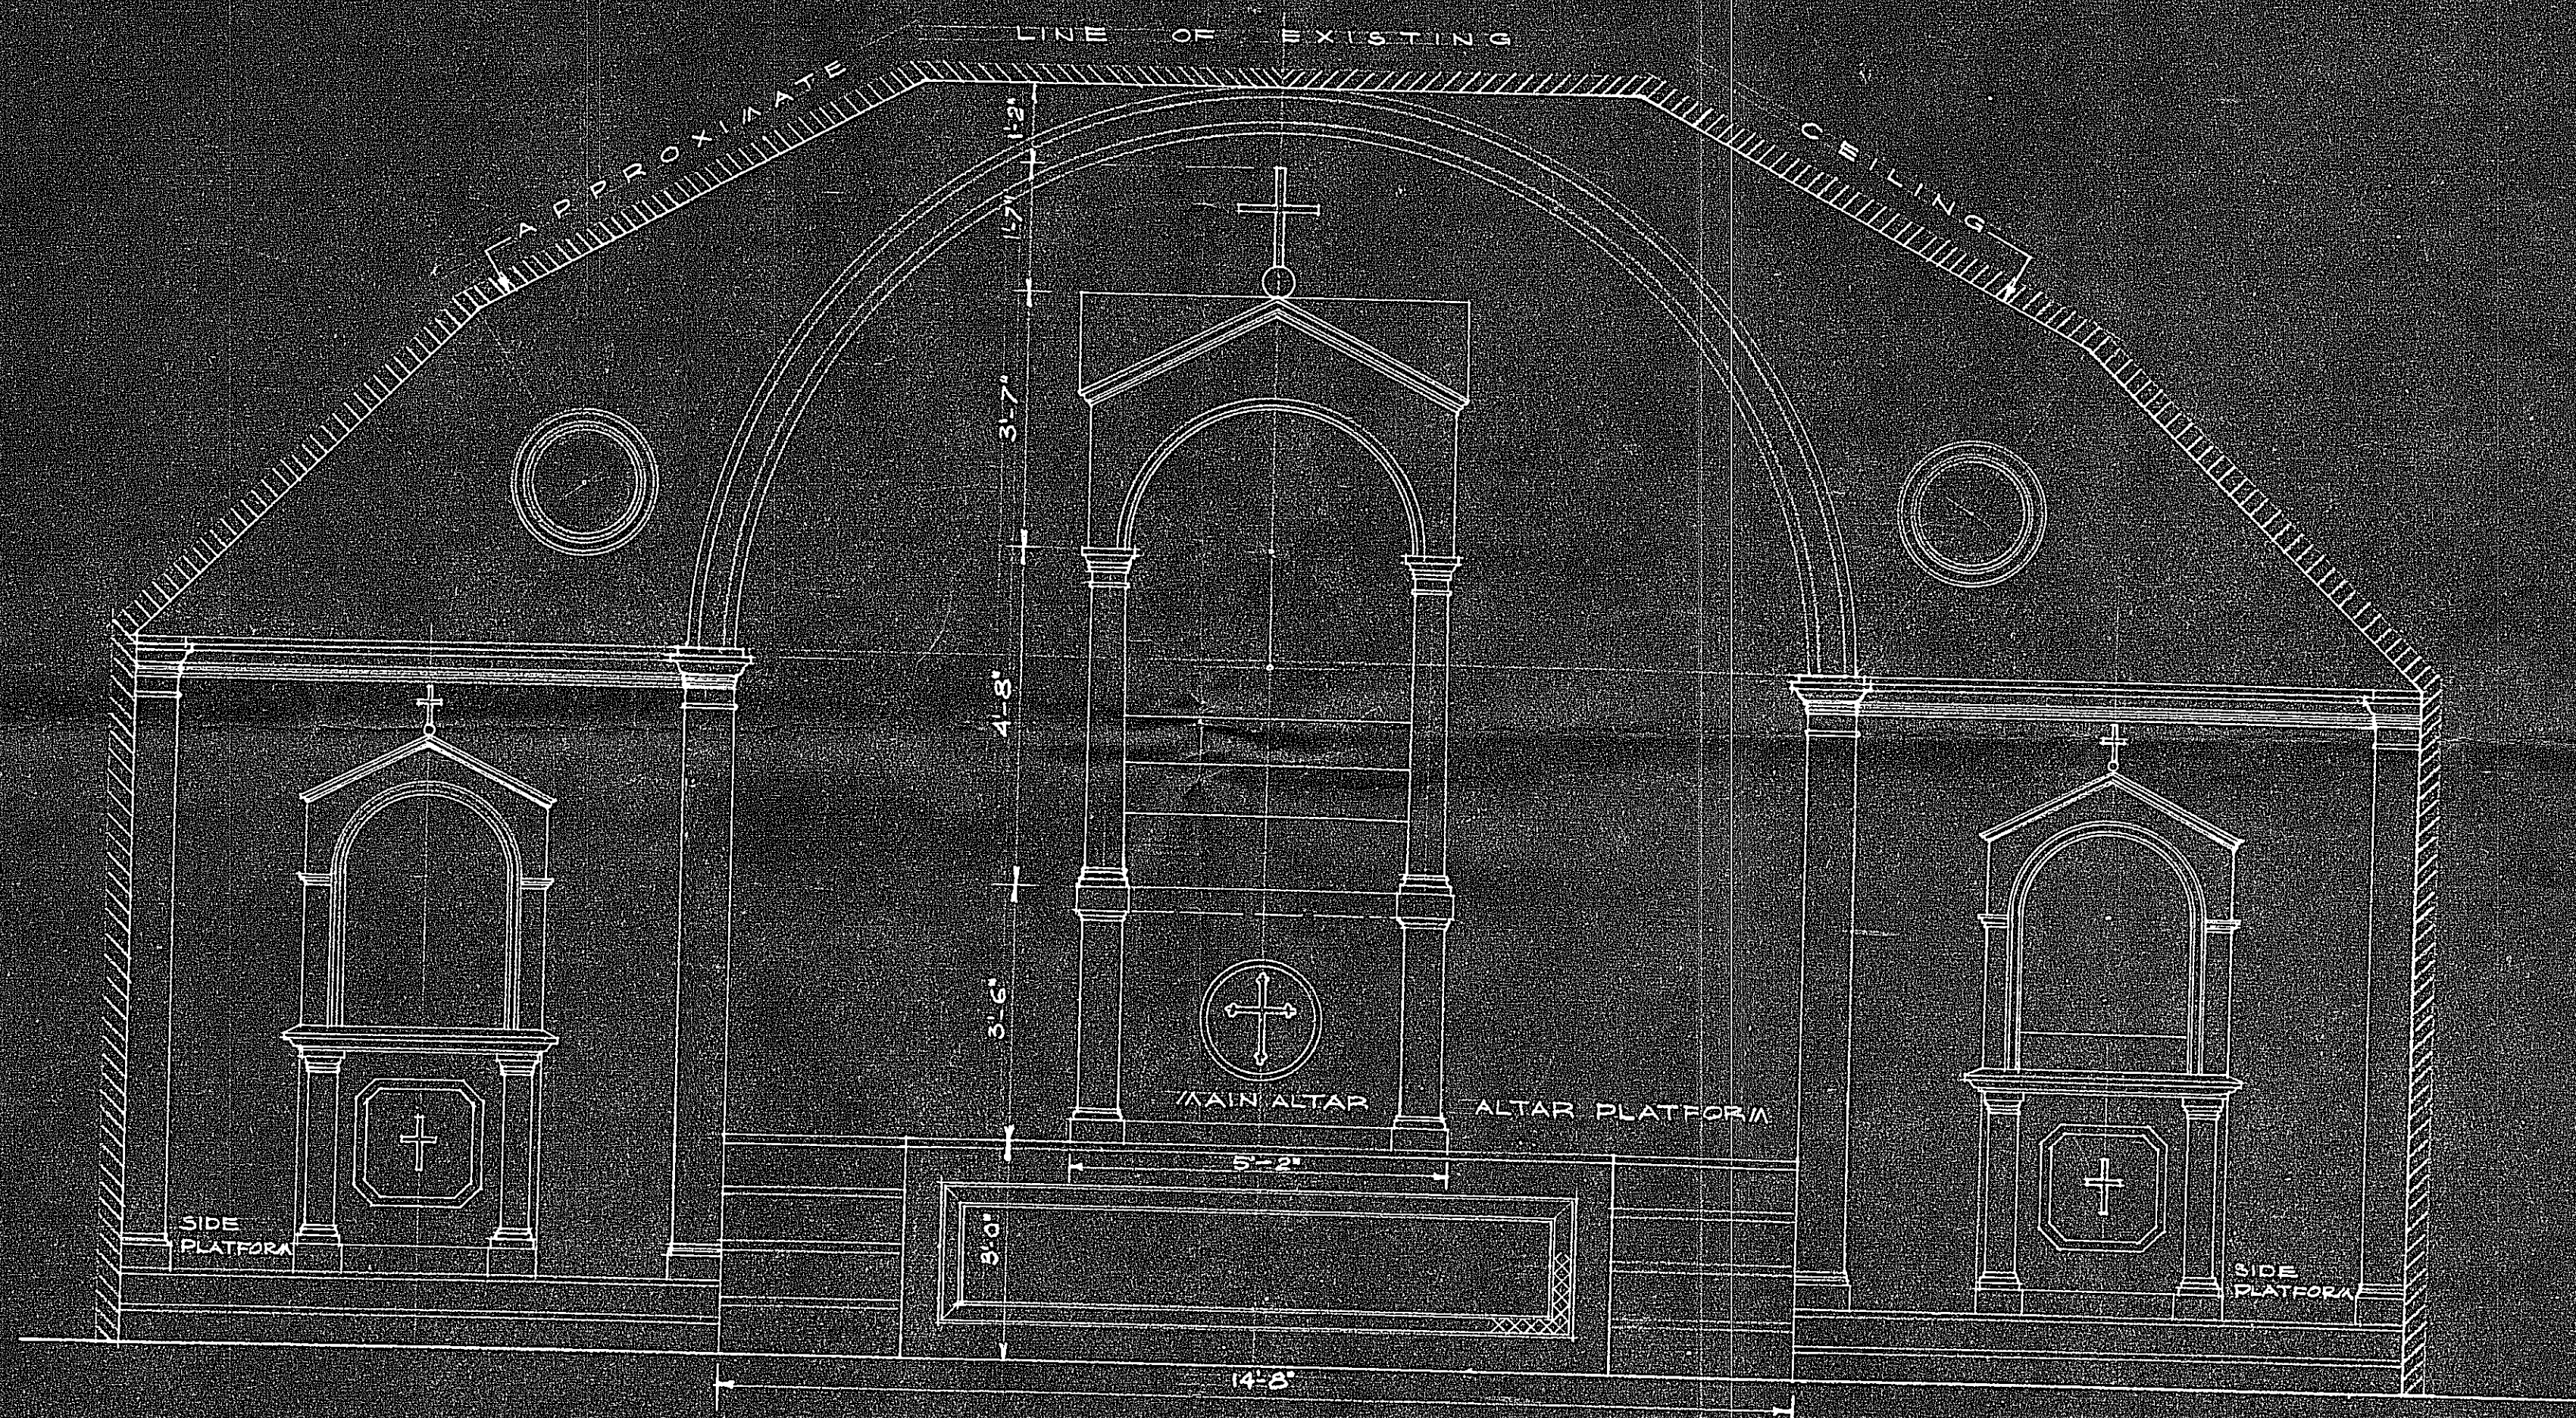


FRONT ELEVATION

SCALE: 1/2" = 1'-0"

PROPOSED NEW ALTARS
 AND BAPTISTRY
 ARMENIAN CHURCH
 MIAMI FLORIDA
 MAY 1951

INSTRUCTIONS BY
 REV. SHNORHK VARTABED KALOUSTIAN
 LEVON A. KHACHADOURIAN, A.R.T.S. A.
 CHARTERED ARCHITECT
 SHEET NO. 2 A COM. NO. 104

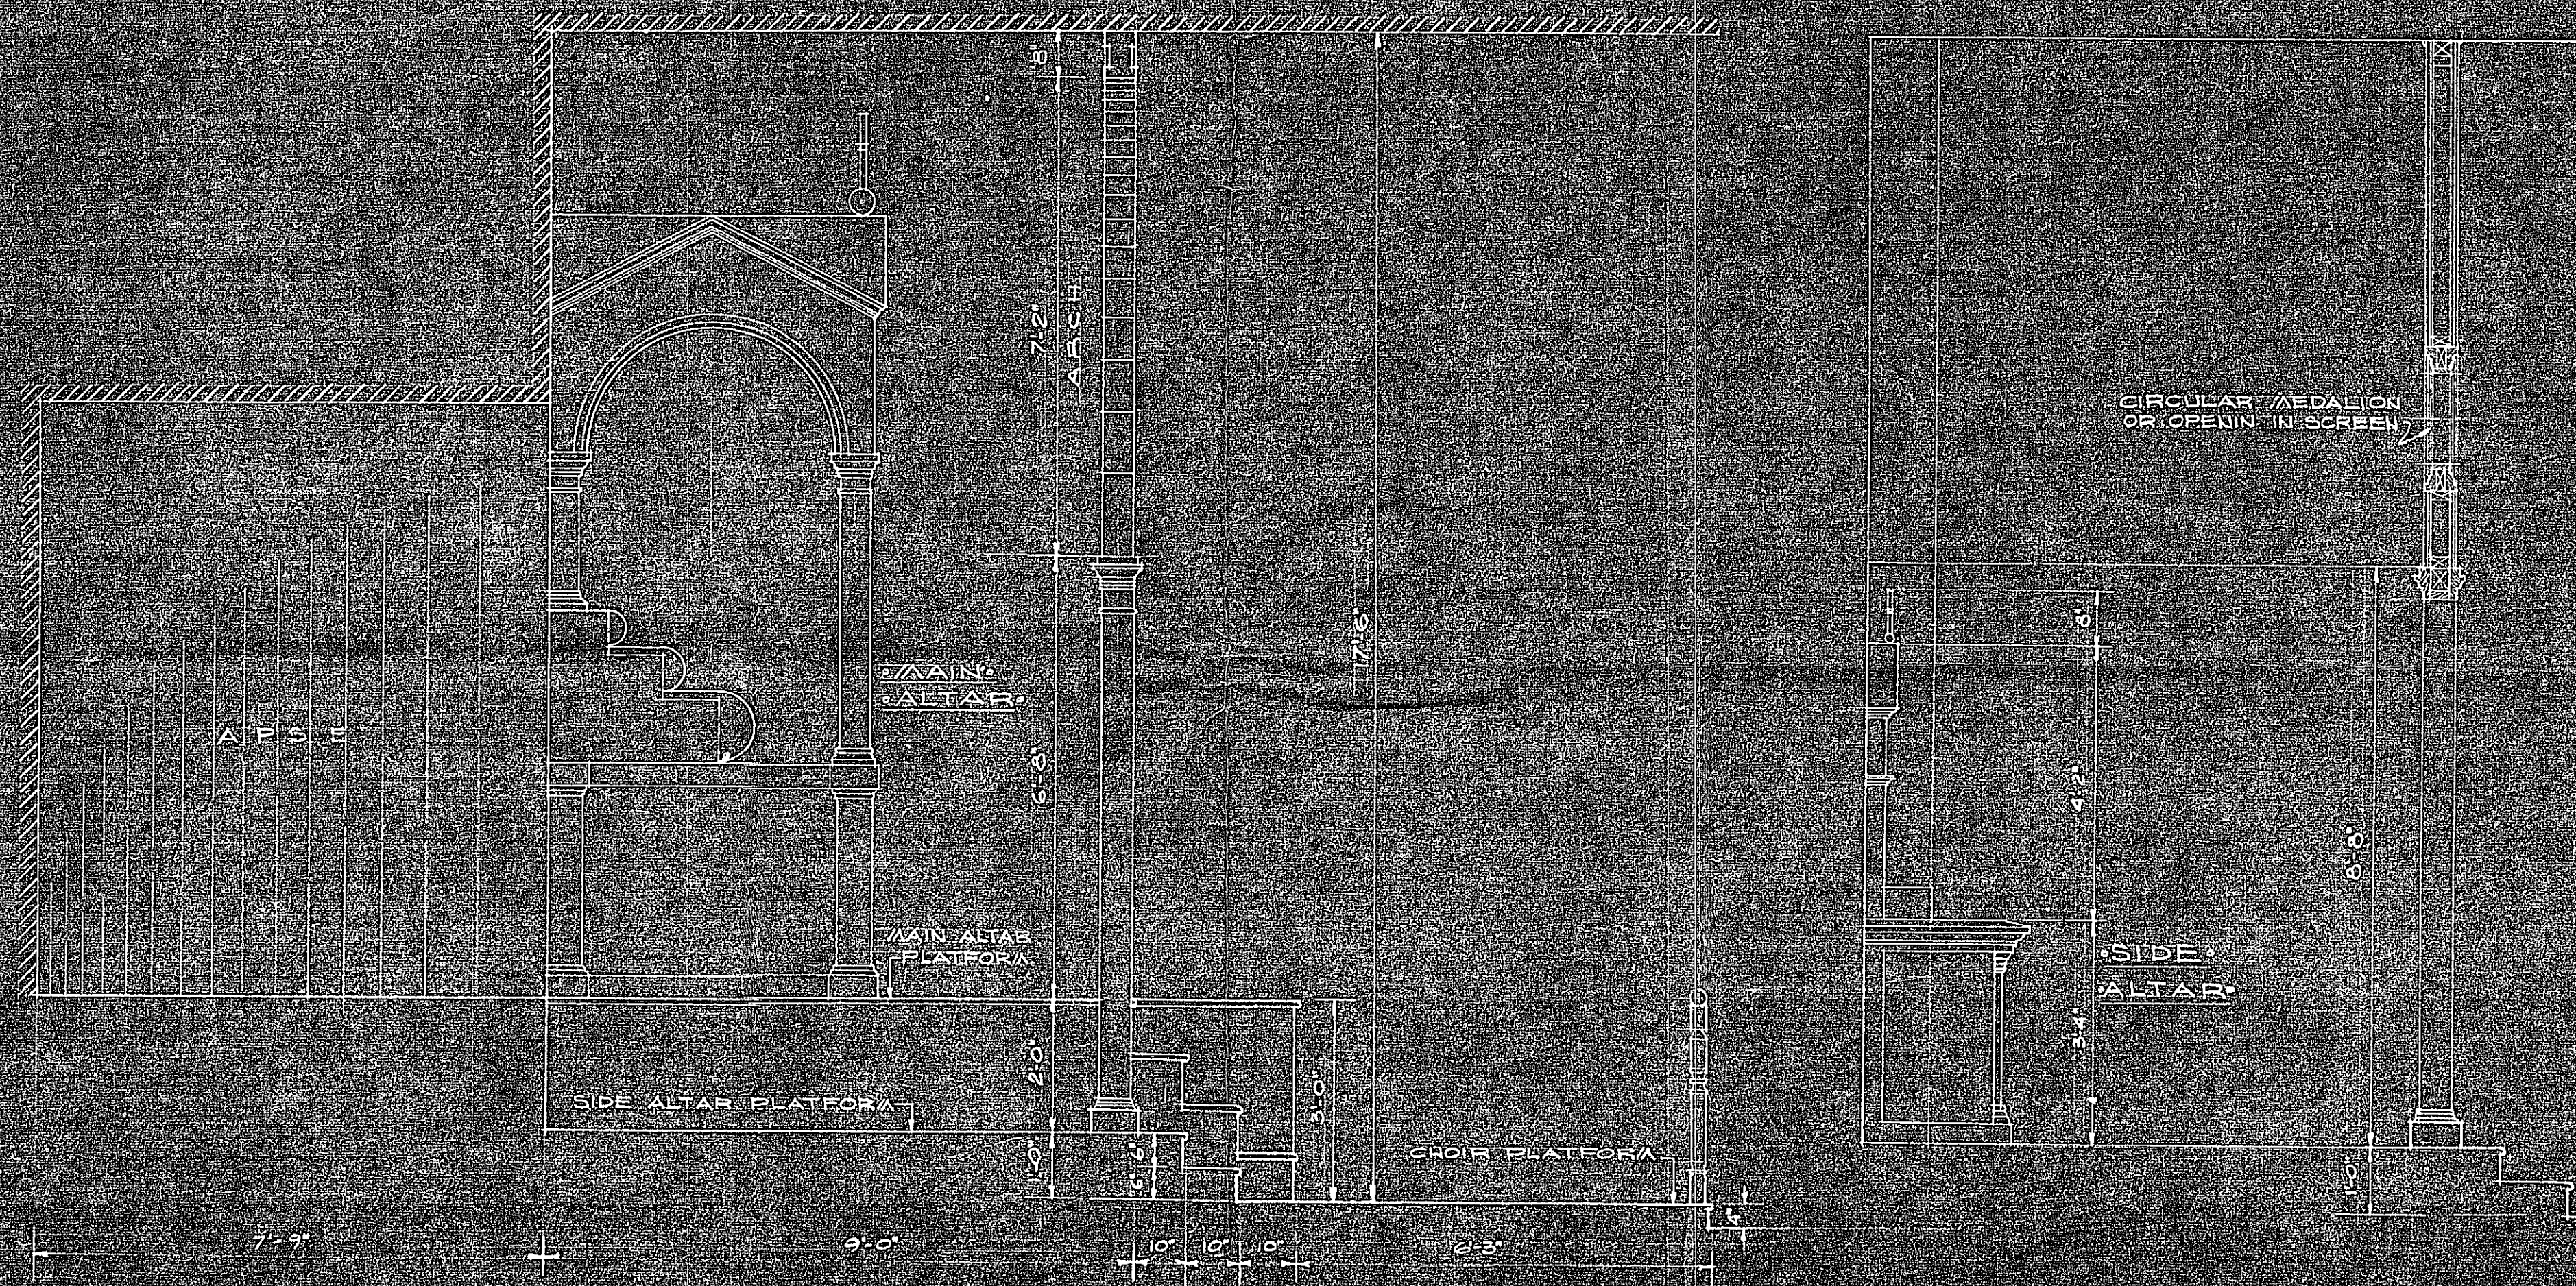

• SIDE ELEVATIONS •

SCALE: 1/2" = 1'-0"

• PROPOSED • NEW • ALTARS •
 • AND • BAPTISTRY •
 • ARMENIAN • CHURCH •
 • MIAMI • FLORIDA •
 • MAY • 1951 •

INSTRUCTIONS BY:
 REV. SHNORHK VARTABED KALOUSTIAN
 LEVON A. KHACHADOURIAN, A.R.I.B.A.
 CHARTERED ARCHITECT
 SHEET No 3A COMA No 104