

PRELIMINARY




THIS DRAWING ISSUED ON _____ FOR: _____
 AGENCY REVIEW CONTRACT
 APPROVAL ESTIMATE
 BID INFORMATION ONLY
 DO NOT USE FOR CONSTRUCTION

TITLE 2ND FLOOR PLAN

CLIENT DIOCESE OF THE ARMENIAN
 CHURCH OF AMERICA
 630 SECOND AVENUE NEW YORK

JOB NO. 518	DWG NO.
DRAWN W.L.	SCALE 1/16" = 1'-0"
CHECKED	DATE

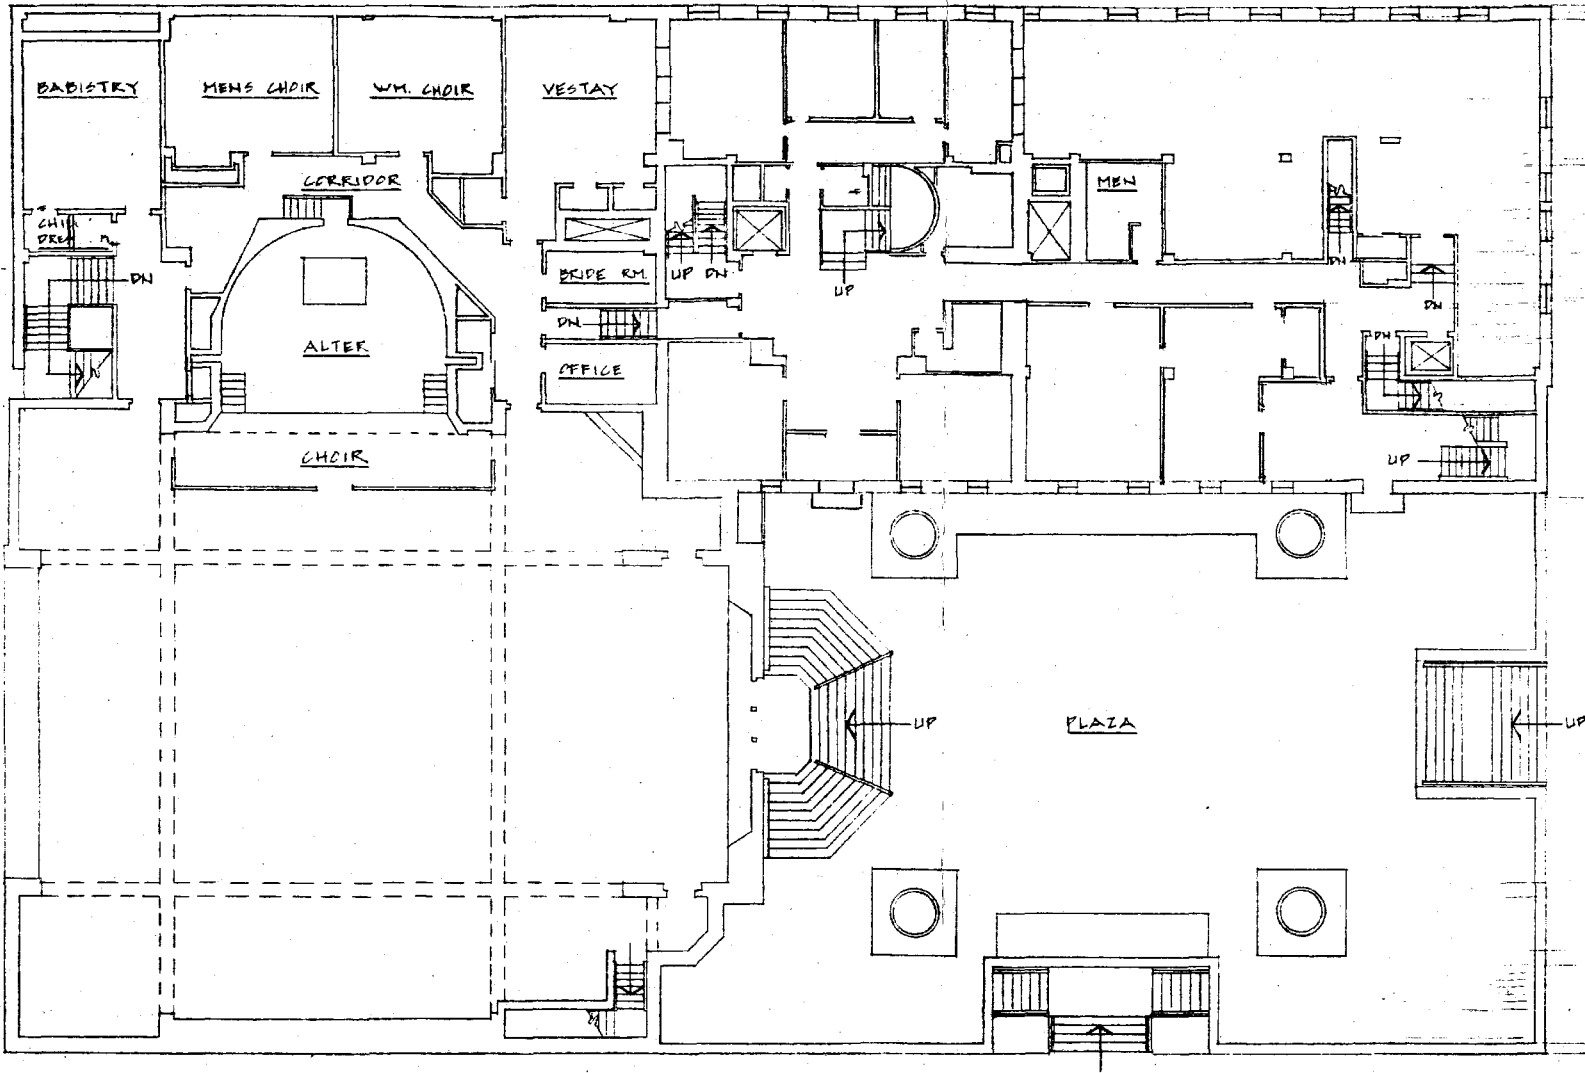

PRELIMINARY



THIS DRAWING ISSUED ON _____ FOR: _____
 AGENCY REVIEW CONTRACT
 APPROVAL ESTIMATE
 BID INFORMATION ONLY
 DO NOT USE FOR CONSTRUCTION

TITLE **2ND FLOOR PLAN**

CLIENT **DIOCESE OF THE ARMENIAN CHURCH OF AMERICA
 630 SECOND AVENUE NEW YORK**

JOB NO.	DWG NO.
518	
DRAWN	SCALE
W. L.	1/16" = 1'-0"
CHECKED	DATE