


GROUND FLOOR PLAN

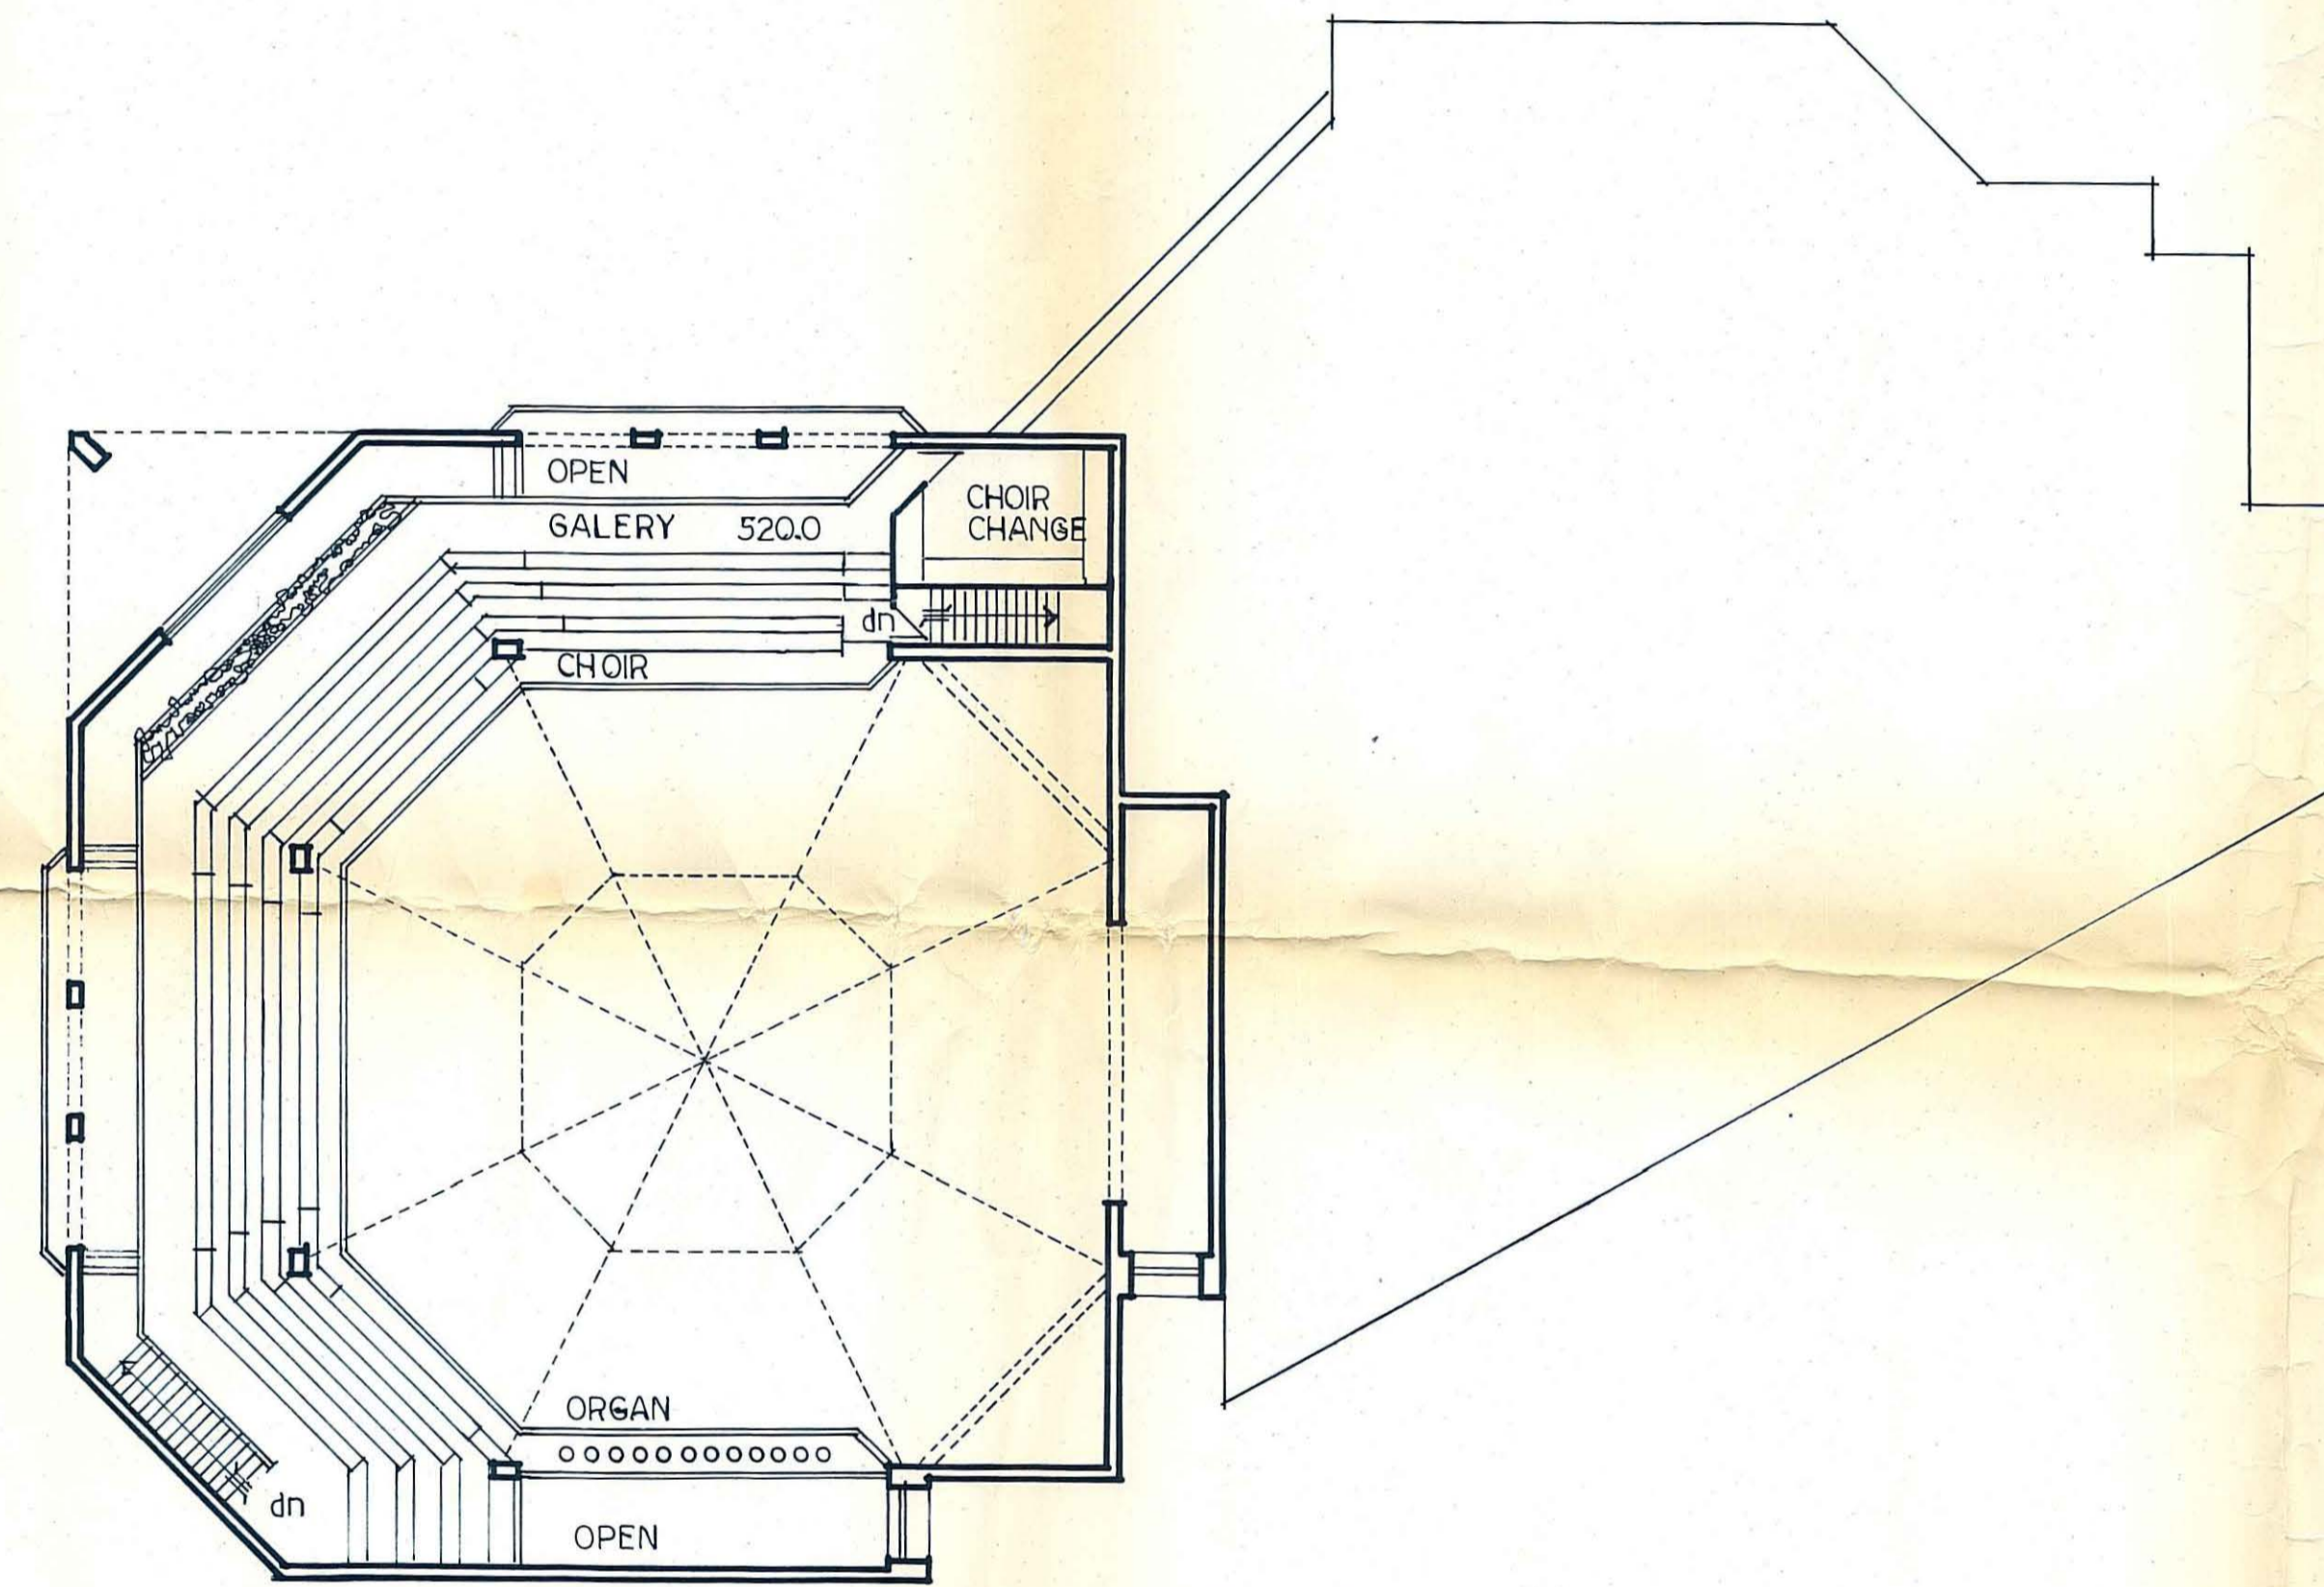

MEZZANINE PLAN

No. Date Revisions

The Contractor Shall Check And Verify All Dimensions And Other Data From The Job And Report Any Discrepancies To The Architect Drawings Shall Not Be Scaled.

Drawing Title

FLOOR PLANS


Project Title

HOLY TRINITY ARMENIAN CHURCH

MARKHAM ROAD, SCARBOROUGH, ONTARIO.

**takvor hopyan ARCHITECT**

Drawn By T.H.	Checked By T.H.	File No 80-504
Date APRIL 20, 1981	Revision No	Drawing No
Scale 1" = 15'-0"		3

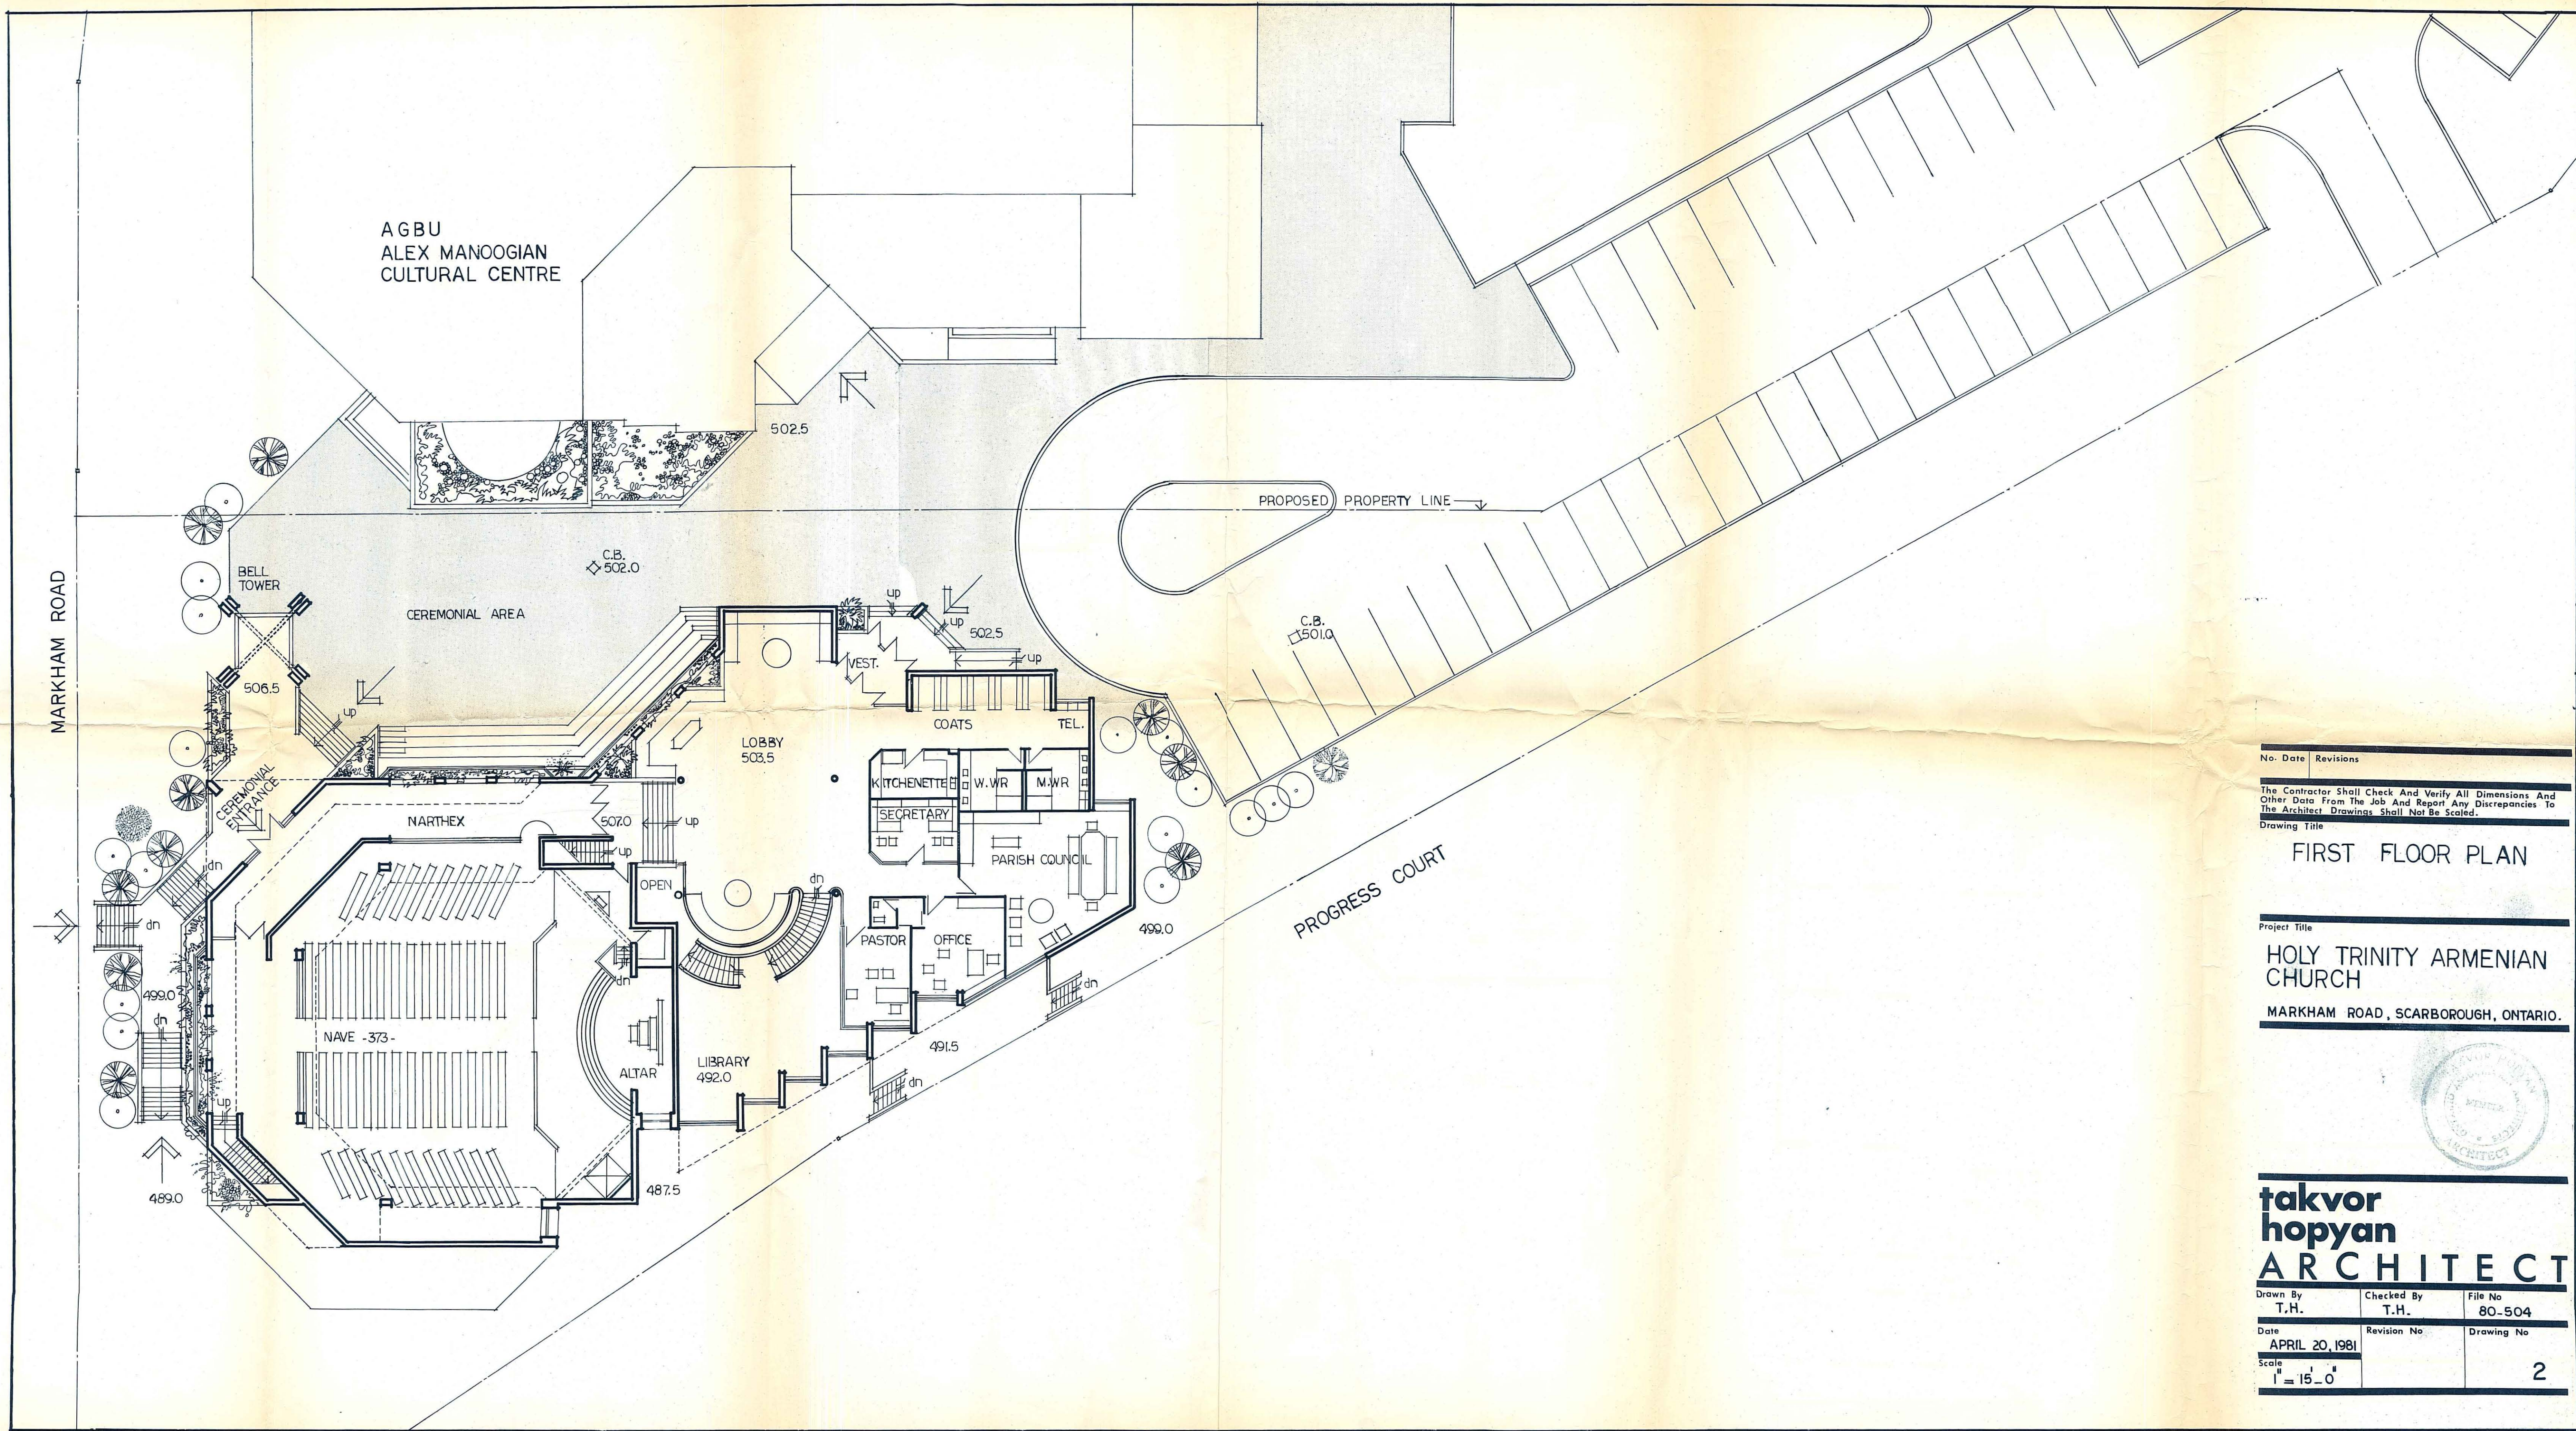

No.	Date	Revisions

The Contractor Shall Check And Verify All Dimensions, And Other Data From The Job And Report Any Discrepancies To The Architect. Drawings Shall Not Be Scaled.


Drawing Title  
**FIRST FLOOR PLAN**

Project Title  
**HOLY TRINITY ARMENIAN CHURCH**  
MARKHAM ROAD, SCARBOROUGH, ONTARIO.



**takvor hopyan ARCHITECT**

Drawn By T.H.	Checked By T.H.	File No 80-504
Date APRIL 20, 1981	Revision No	Drawing No
Scale 1" = 15'-0"		2

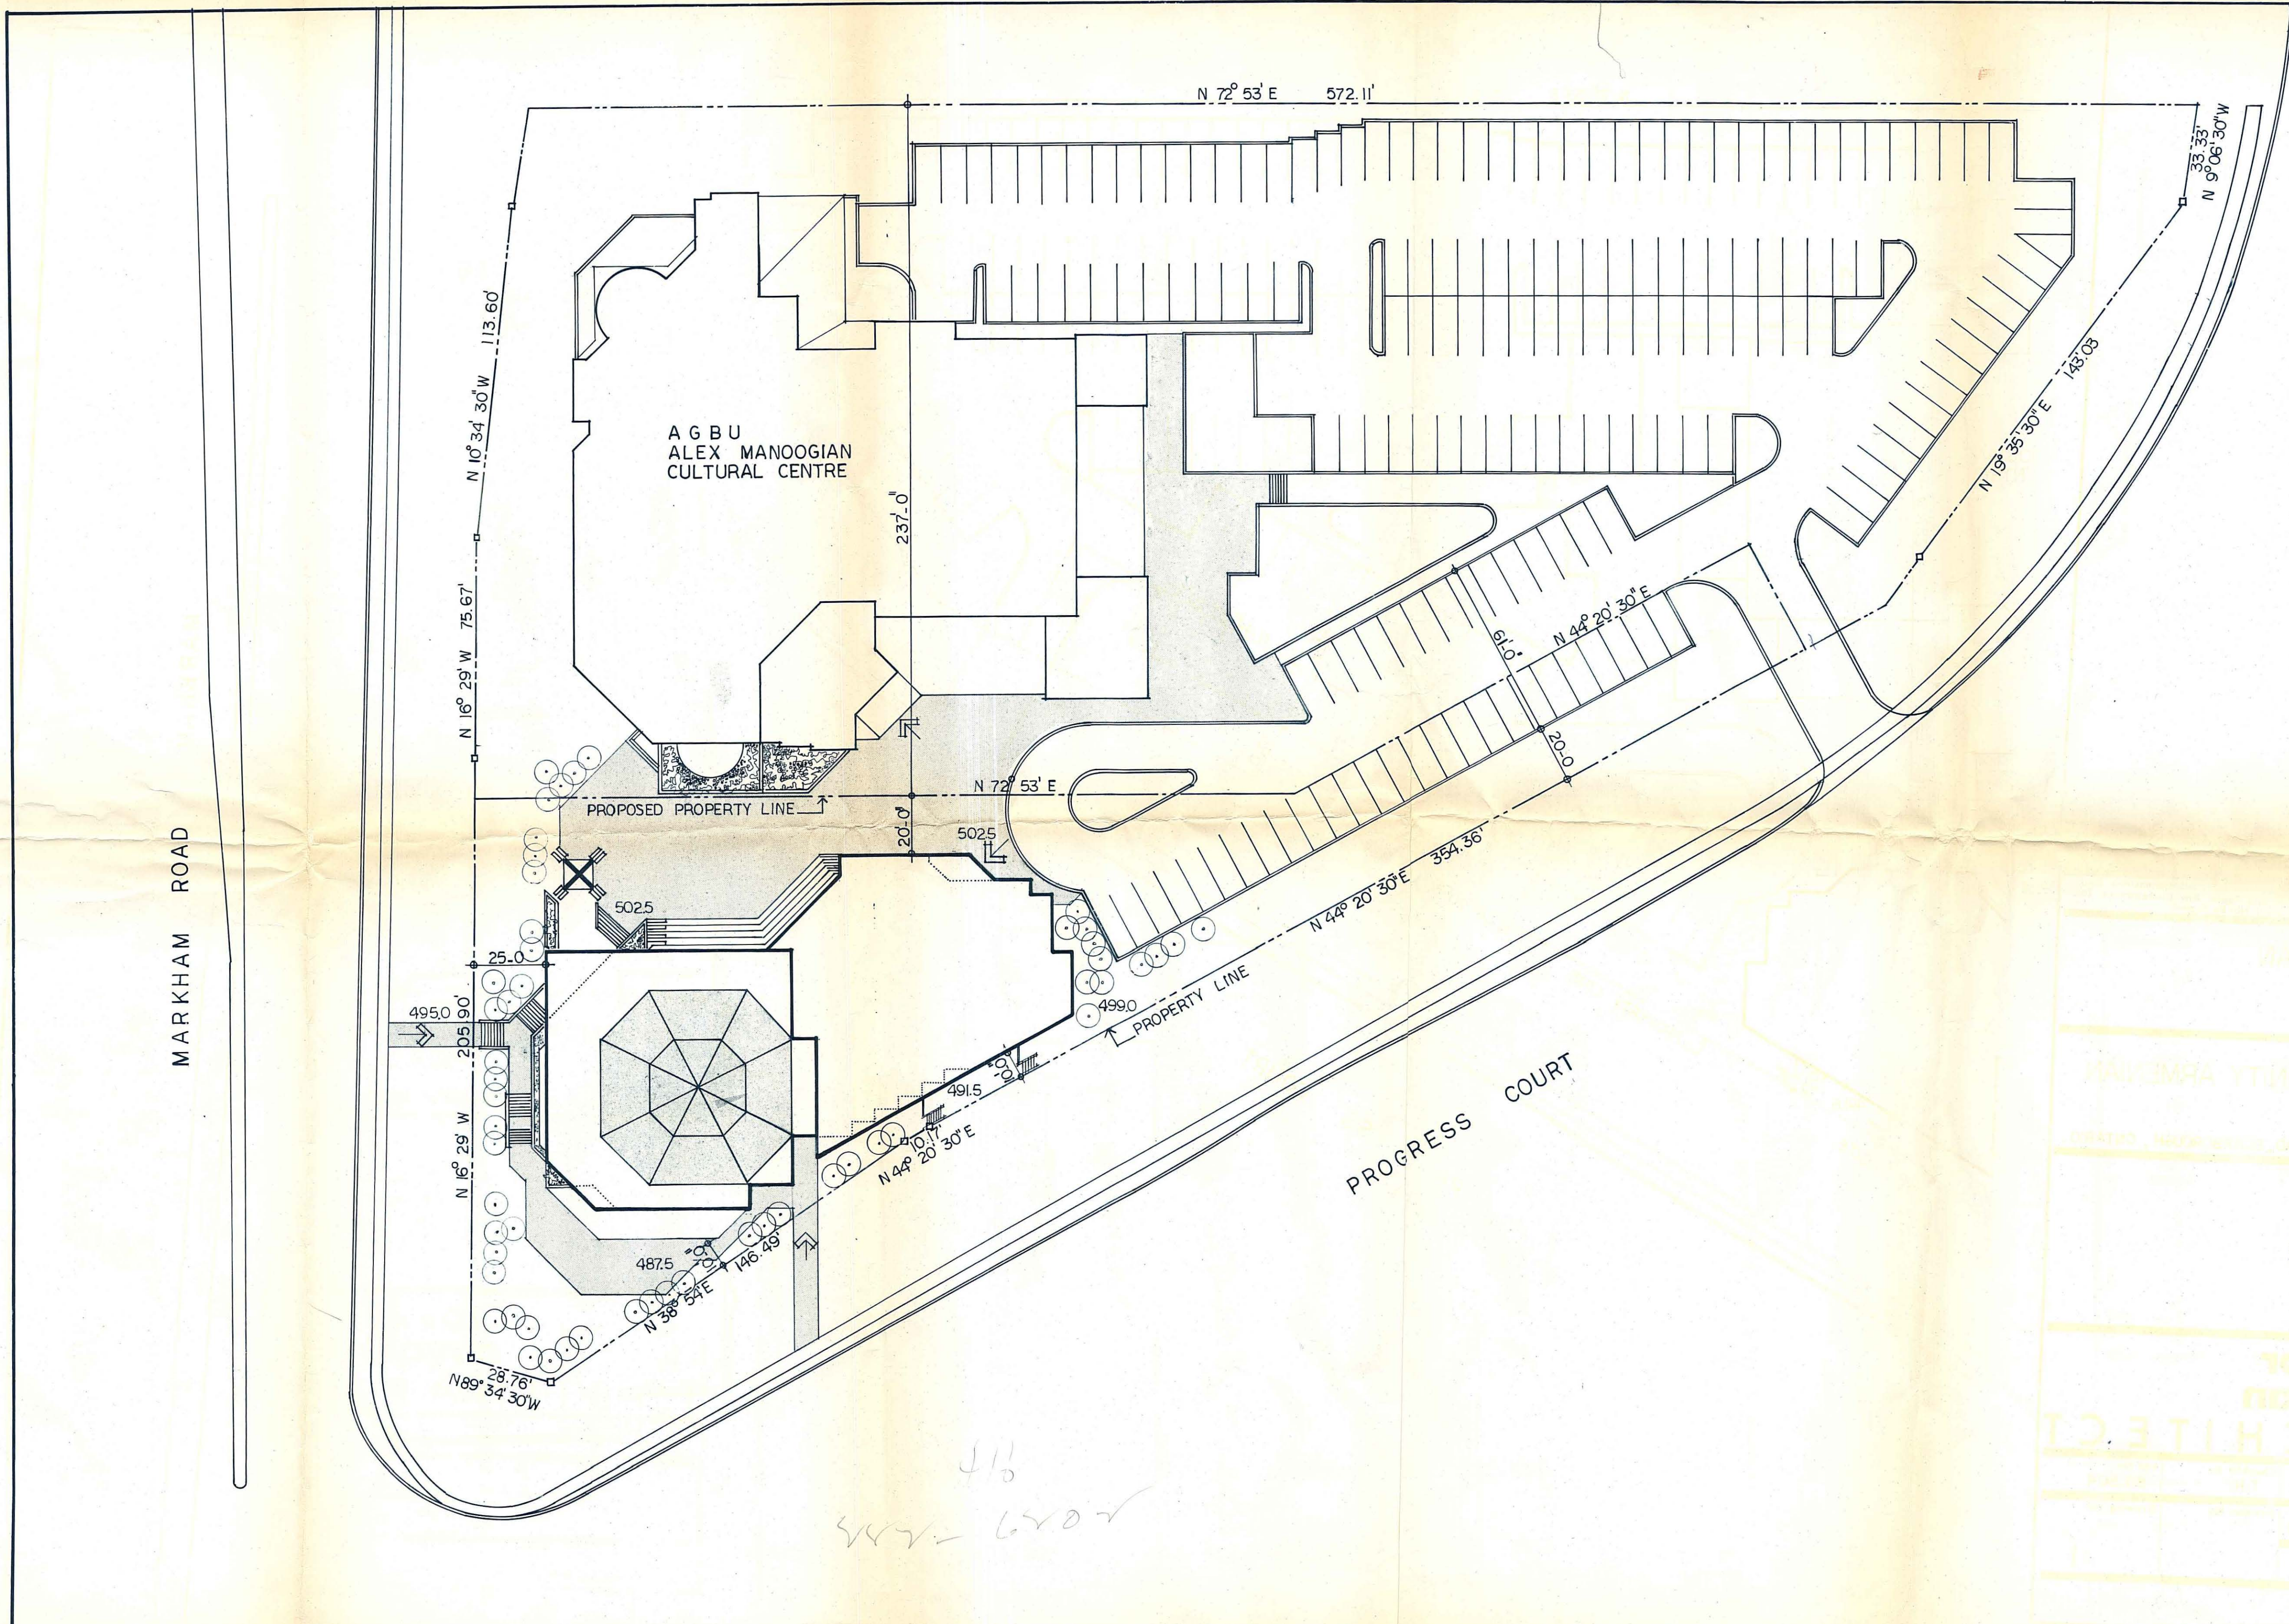

MARKHAM ROAD

A G B U  
ALEX MANOOGIAN  
CULTURAL CENTRE

PROPOSED PROPERTY LINE

PROGRESS COURT



416  
547-650 ✓

No.	Date	Revisions

The Contractor Shall Check And Verify All Dimensions And Other Data From The Job And Report Any Discrepancies To The Architect. Drawings Shall Not Be Scaled.

Drawing Title  
**SITE PLAN**

Project Title  
**HOLY TRINITY ARMENIAN CHURCH**  
MARKHAM ROAD, SCARBOROUGH, ONTARIO.

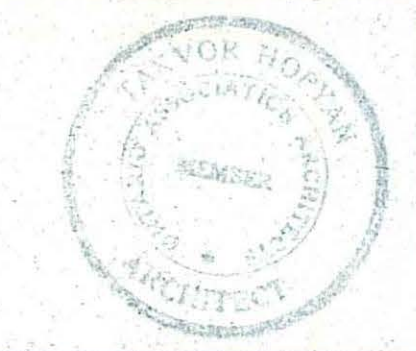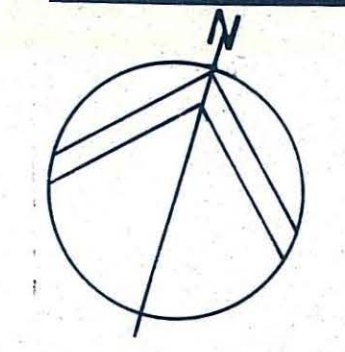

**takvor  
hopyan  
ARCHITECT**

Drawn By A.G.	Checked By T.H.	File No 80-504
Date APRIL 20, 1981	Revision No	Drawing No
Scale 1" = 30'-0"		