

LAND USE SCHEDULE

TOTAL AREA OF LAND - 3.597 ACRES
 PROPOSED AREA OF HOLY TRINITY ARMENIAN CHURCH PROPERTY - 1.0 ACRES
 PARKING - 160 CARS

PROPOSED HOLY TRINITY ARMENIAN CHURCH AREAS:

FIRST FLOOR	
CHURCH	2900 SF
CIRCULATION & SERVICES	1,100 SF
TOTAL CHURCH AREA	4,000 SF
OTHER AREAS:	
VESTIBULE	100 SF
ENTRANCE HALL	1,300 SF
LOBBY	1,700 SF
PASTOR'S SUITE	540 SF
ANTE	100 SF
SECRETARY	220 SF
PARISH COUNCIL	420 SF
LIBRARY	420 SF
LOBBY - CIRCULATION	550 SF
TOTAL AREA OF FIRST FLOOR	9,250 SF

GROUND FLOOR

CHURCH AUDITORIUM	2,900 SF
BACK STAGE	720 SF
CIRCULATION	770 SF
STORAGE	240 SF
KITCHEN	480 SF
PRINTING	220 SF
WR'S	650 SF
LADIES AUX	370 SF
SUNDAY SCHOOL - ACYOA RECR	1,200 SF
LOBBY	2400 SF
ACYOA	370 SF
TOTAL AREA OF GROUND FLOOR	10,320 SF

TOTAL AREA OF PROPOSED HOLY TRINITY ARMENIAN CHURCH AND FACILITIES:
19,570 SF

10/24/80
SE corner corner
of upper
17' 8" by 17' 8" area
is reserved easement
from City to the owner

PROGRESS COURT
Total 25

FIRST FLOOR PLAN

GROUND FLOOR PLAN

10/24/80


2 ARKIS
3 Hojop

No. Date Revision
 The Contractor shall check and verify all dimensions and other data from the job and report any discrepancies to the Architect. Dimensions shall not be shown on this drawing.

PROPOSED SITE PLAN & FLOOR PLANS

Project Title
PROPOSED HOLY TRINITY ARMENIAN CHURCH

takvor hopyan ARCHITECT
 1505-04
 OCT. 21, 1980
 A-1

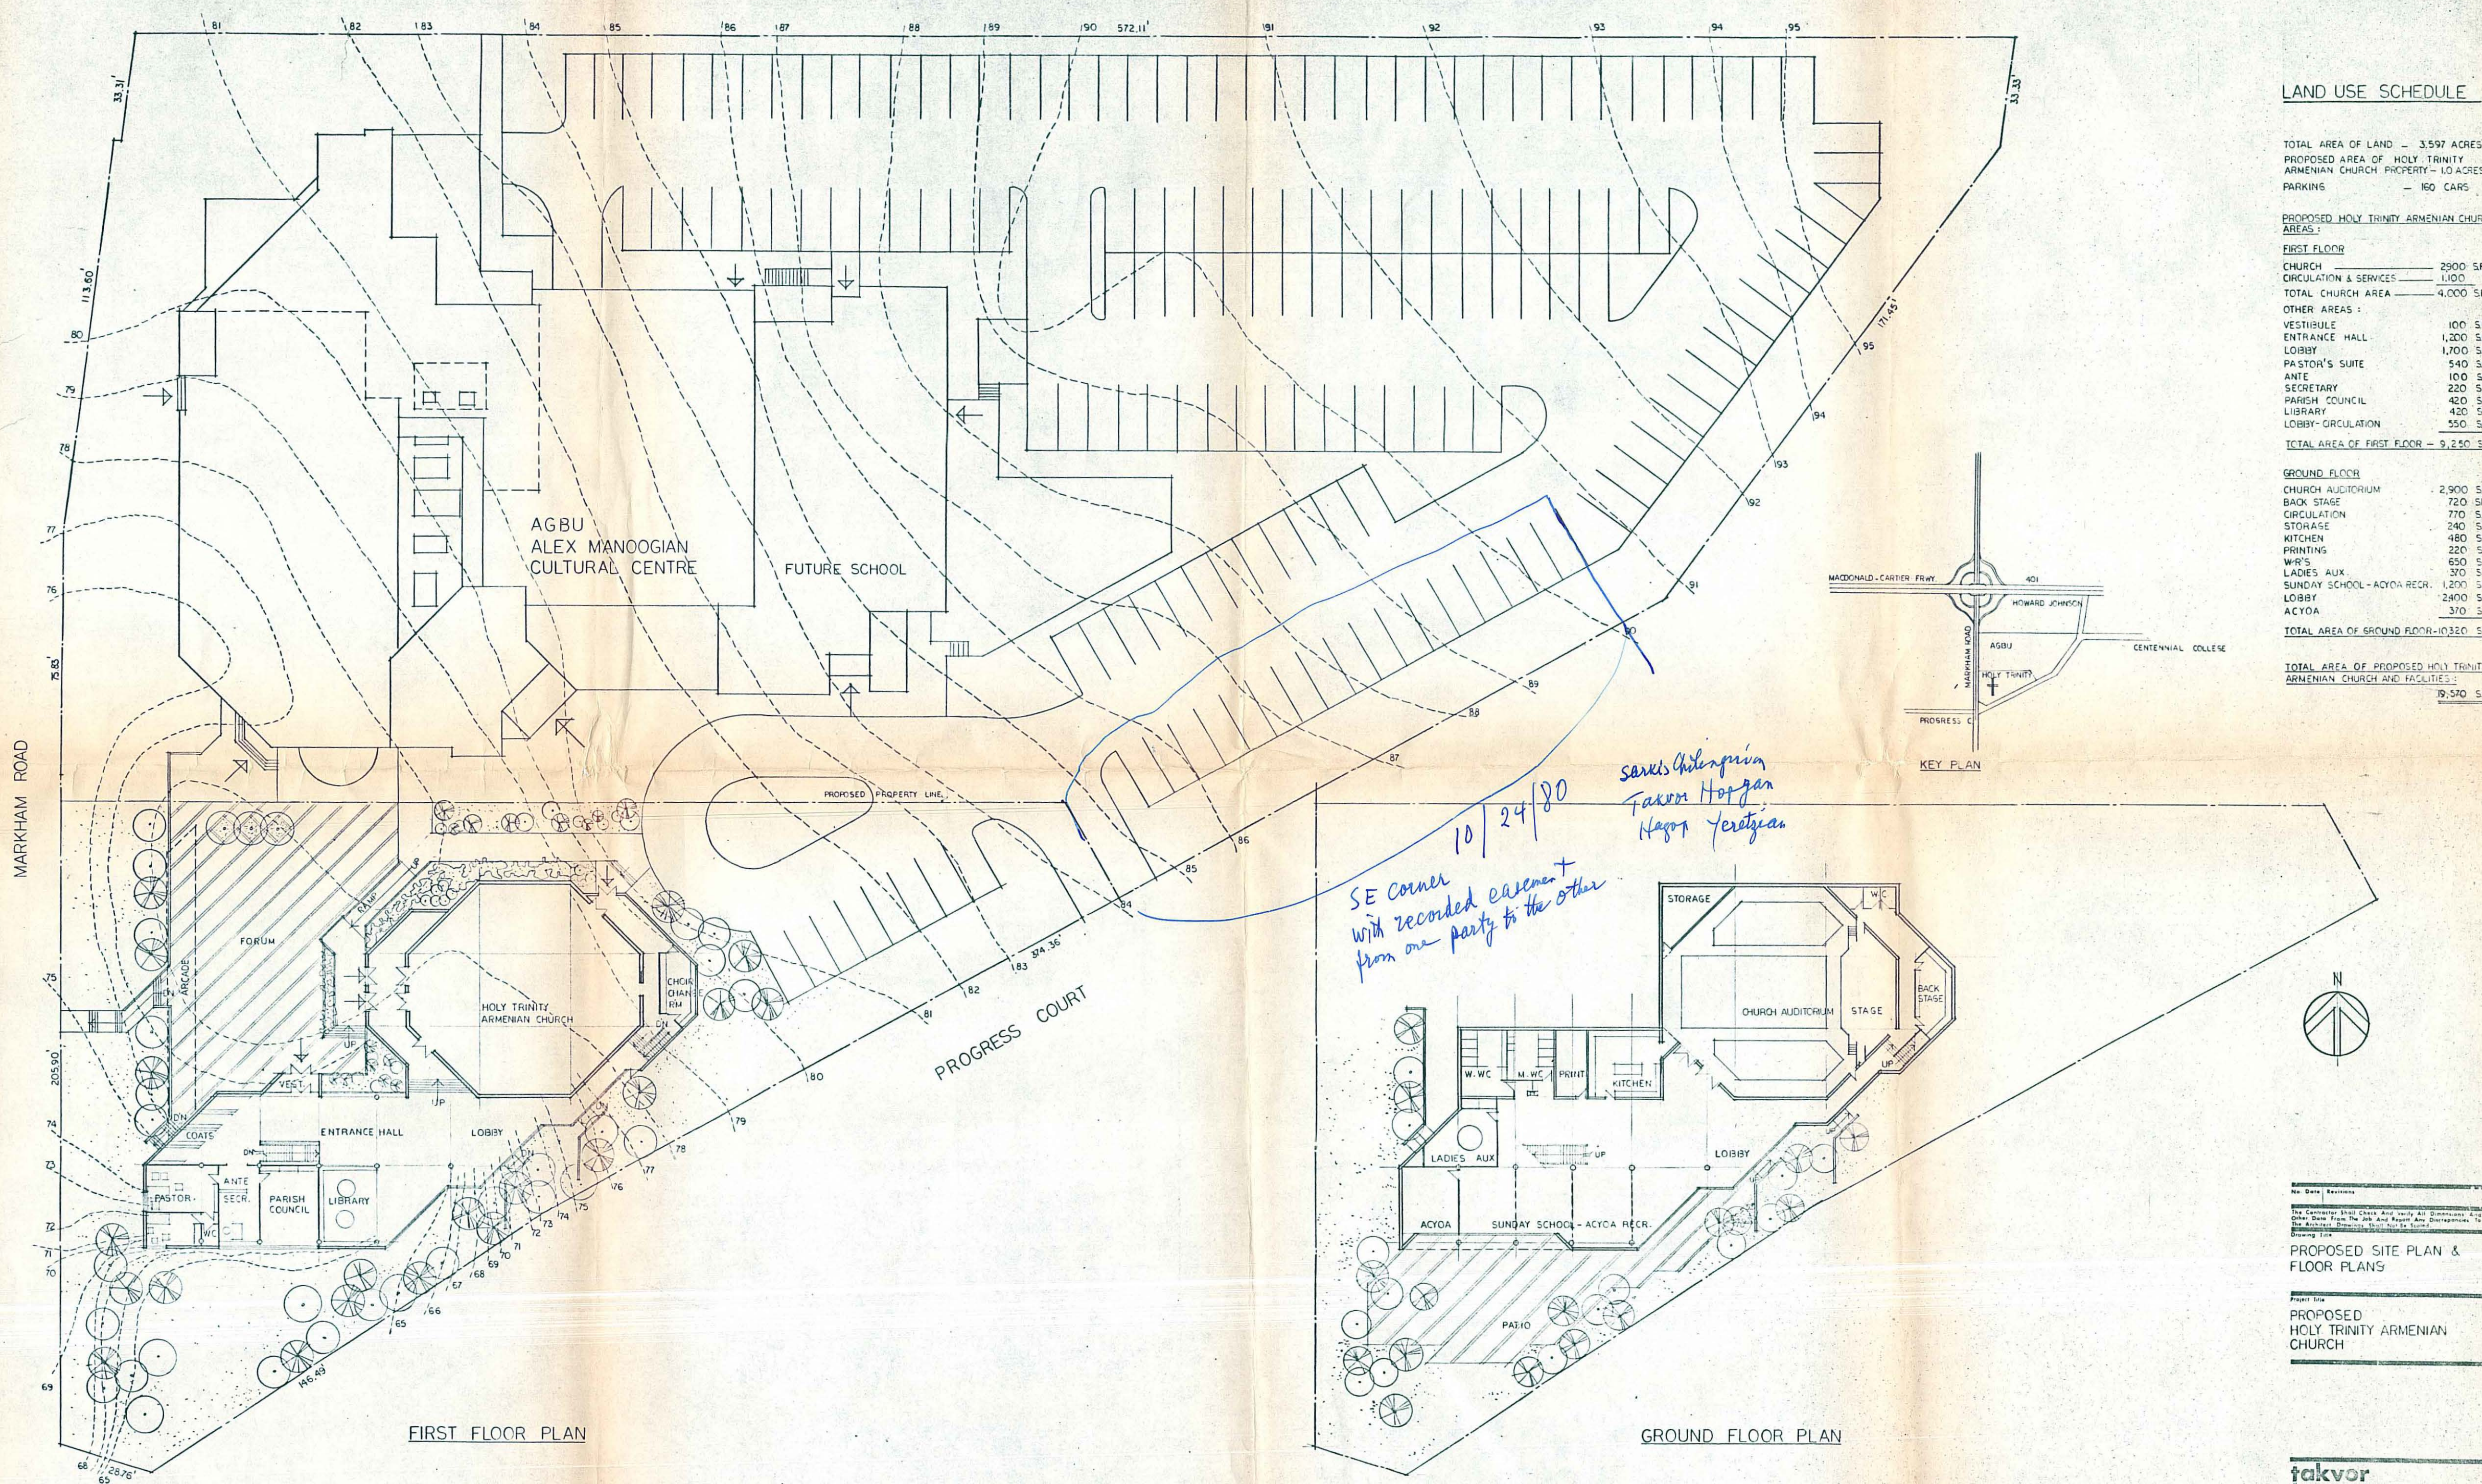

LAND USE SCHEDULE


TOTAL AREA OF LAND - 3.597 ACRES
 PROPOSED AREA OF HOLY TRINITY ARMENIAN CHURCH PROPERTY - 1.0 ACRES
 PARKING - 160 CARS

PROPOSED HOLY TRINITY ARMENIAN CHURCH AREAS:

FIRST FLOOR	
CHURCH	2900 SF
CIRCULATION & SERVICES	1,100
TOTAL CHURCH AREA	4,000 SF
OTHER AREAS:	
VESTIBULE	100 SF
ENTRANCE HALL	1,200 SF
LOBBY	1,700 SF
PASTOR'S SUITE	540 SF
ANTE	100 SF
SECRETARY	220 SF
PARISH COUNCIL	420 SF
LIBRARY	420 SF
LOBBY-CIRCULATION	550 SF
TOTAL AREA OF FIRST FLOOR	9,250 SF

GROUND FLOOR	
CHURCH AUDITORIUM	2,900 SF
BACK STAGE	720 SF
CIRCULATION	770 SF
STORAGE	240 SF
KITCHEN	480 SF
PRINTING	220 SF
W.P.'S	650 SF
LADIES AUX.	370 SF
SUNDAY SCHOOL-ACYOA RECR.	1,200 SF
LOBBY	2,400 SF
ACYOA	370 SF
TOTAL AREA OF GROUND FLOOR	10,320 SF

TOTAL AREA OF PROPOSED HOLY TRINITY ARMENIAN CHURCH AND FACILITIES:
 19,570 SF

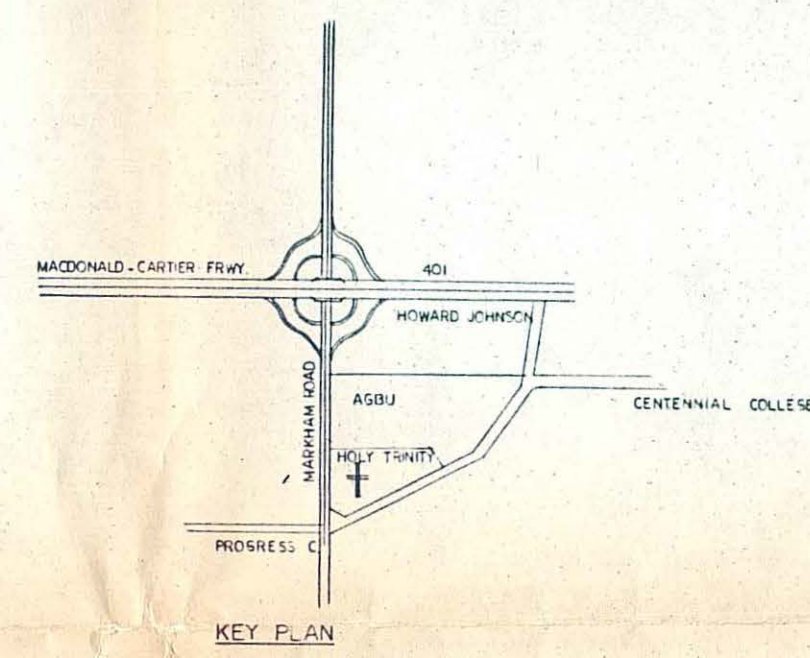

10/24/80
Sarkis Ghislayian
Taxom Hopyan
Nagor Yeretzian

SE corner with recorded easement from one party to the other

FIRST FLOOR PLAN

GROUND FLOOR PLAN

No Data Revisions
 The Contractor shall Check and Verify All Dimensions and Other Data From The Job And Report Any Discrepancies To The Architect Immediately Upon Noticing Them.
 Drawing Title

PROPOSED SITE PLAN & FLOOR PLANS

Project Title
PROPOSED HOLY TRINITY ARMENIAN CHURCH

takvor hopyan ARCHITECT

Drawn By	Checked By	Date
T.H.	T.H.	OCT. 21, 1980
Scale	Revision No.	Drawing No.
1" = 10'	1	A-1